

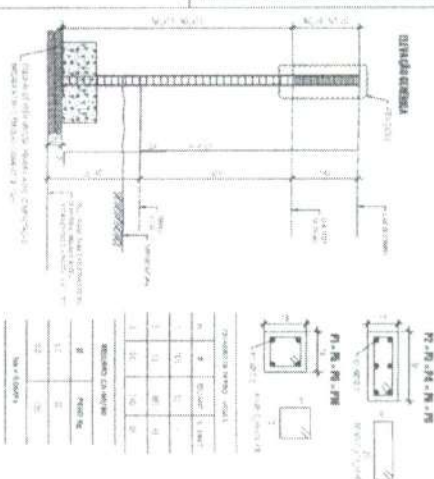
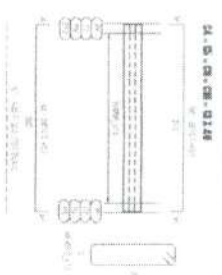
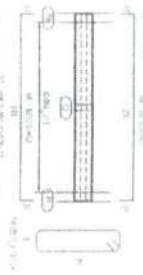
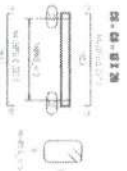
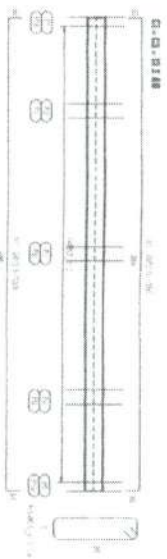
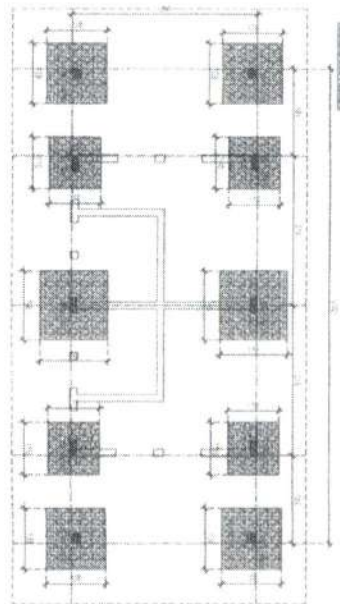


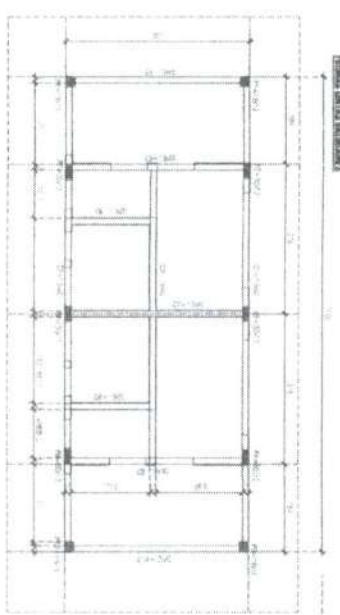


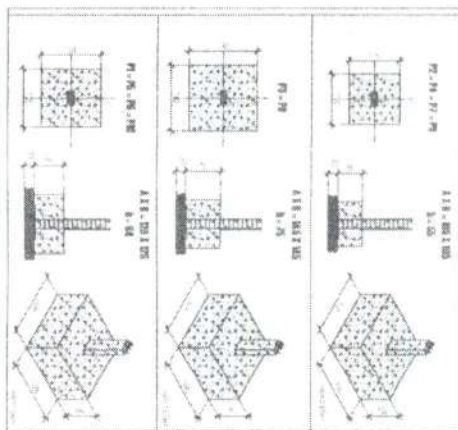





















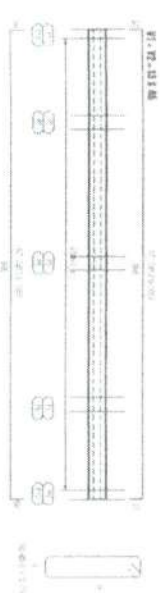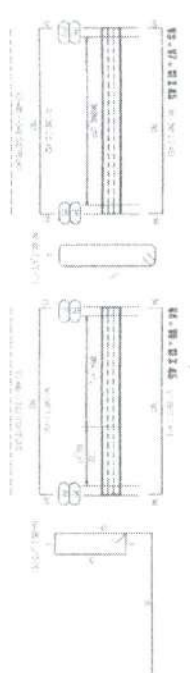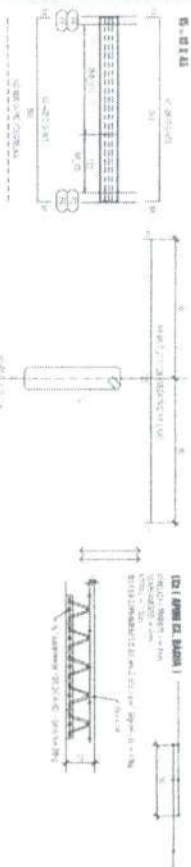



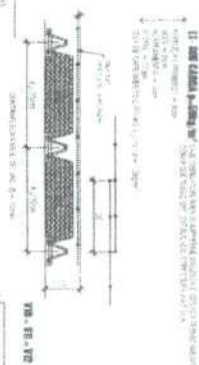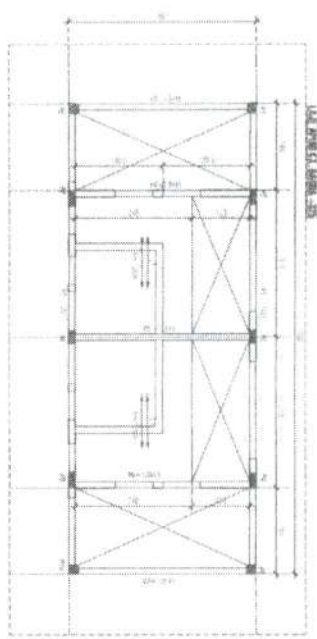


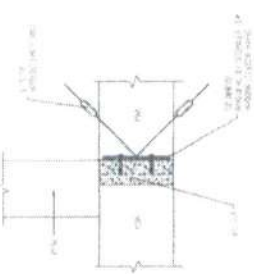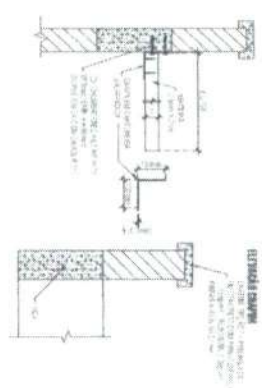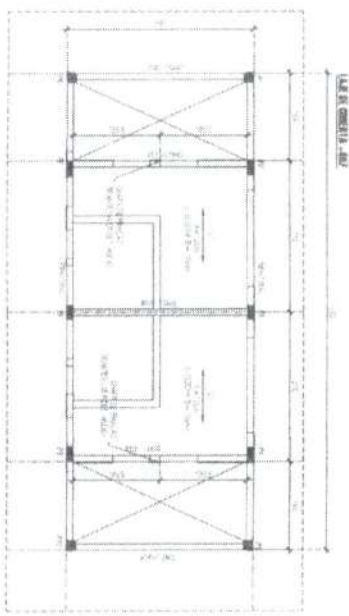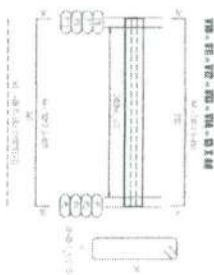


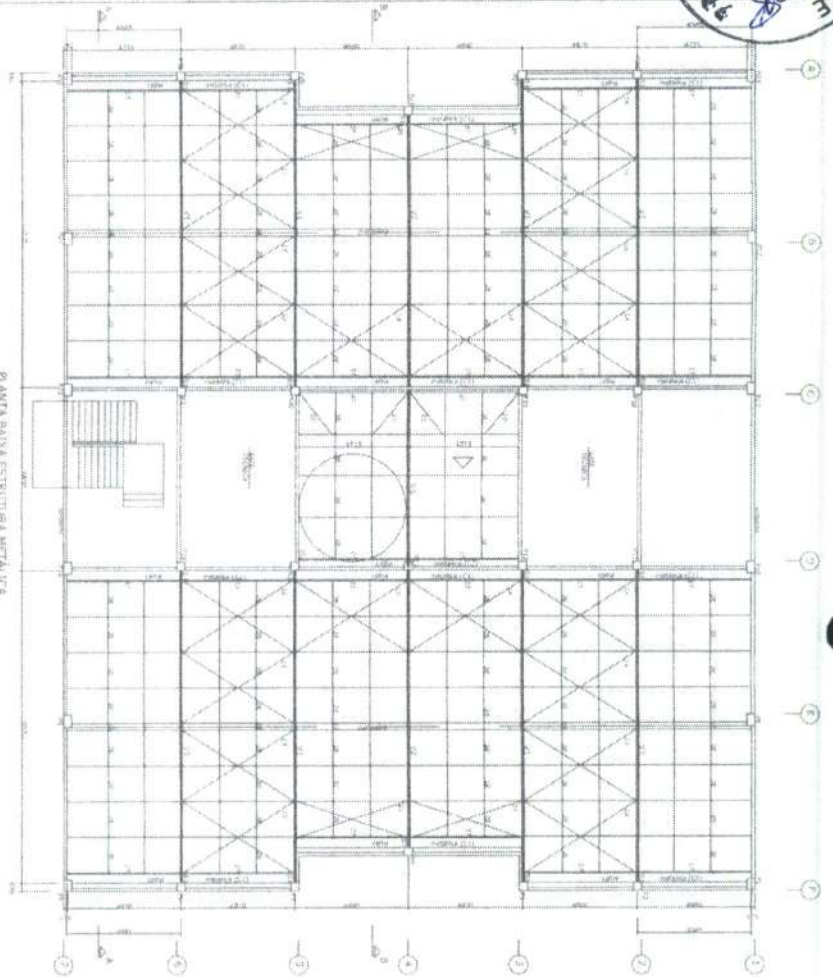




CORTE - 840

[illegible]










100

[illegible]



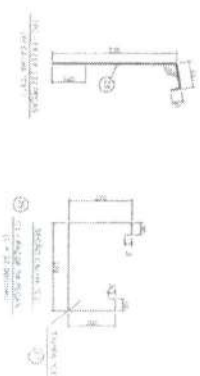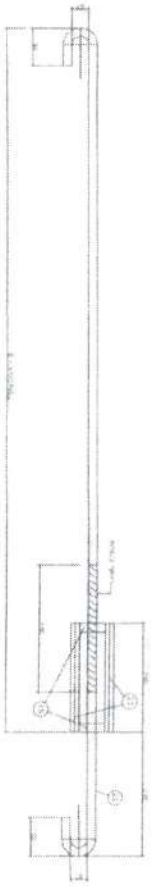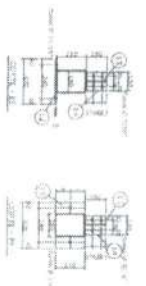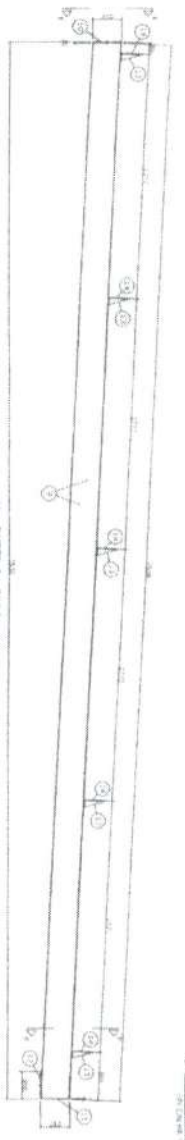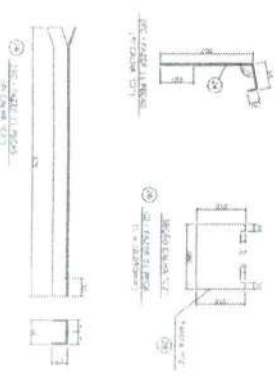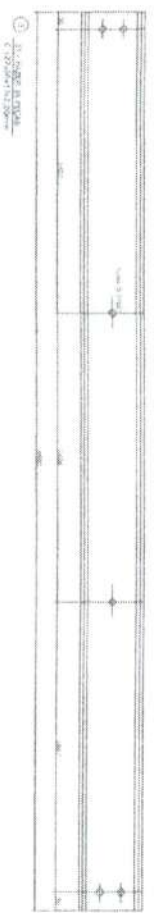






H HÓLATA ENGENHARIA Rua		
PREFEITURA MUNICIPAL DE HORIZONTE CENTRO DE ARTES E OFICINA DE MONTAGEM COBERTA METÁLICA TUBOS E ACESSÓRIOS - COBERTA DETALHES DE FABRICAÇÃO		

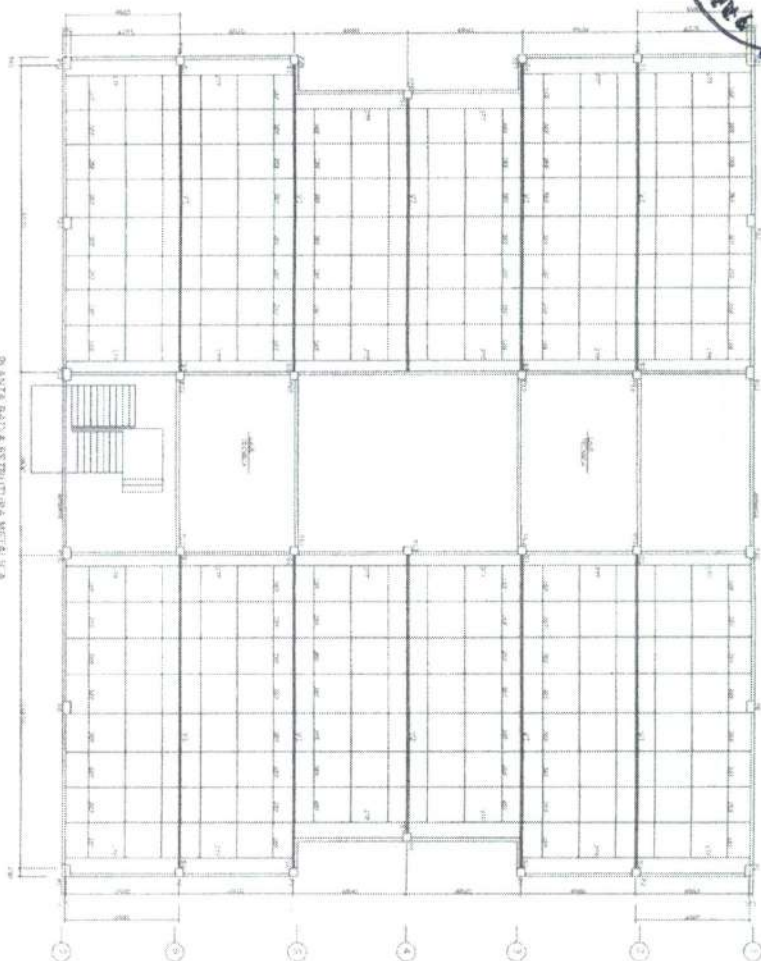

PLANTA BAIJA ESTUTURA METALICA

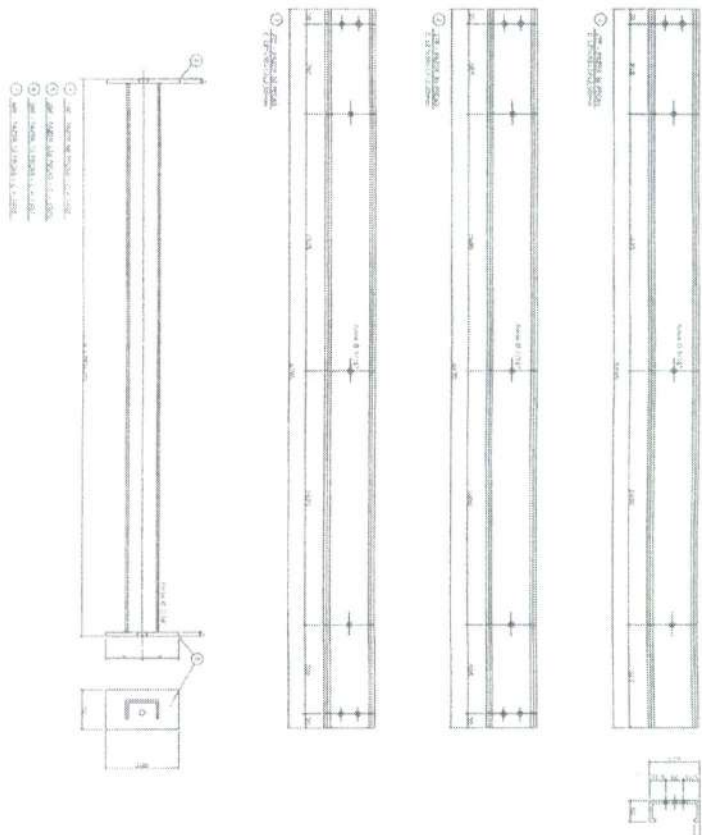[illegible][illegible]





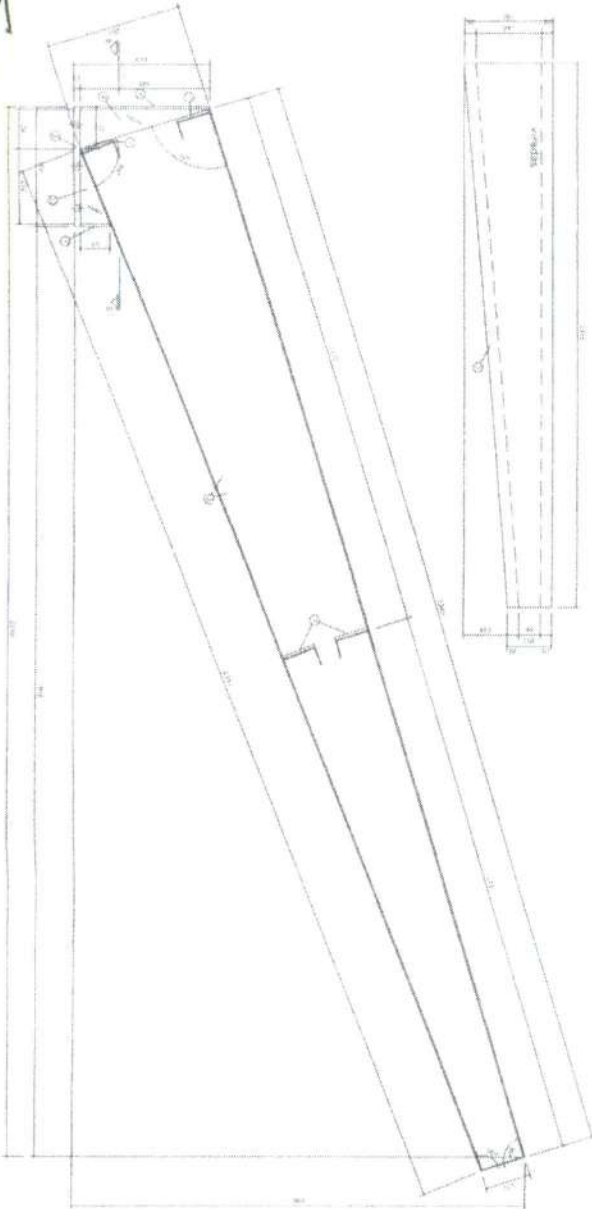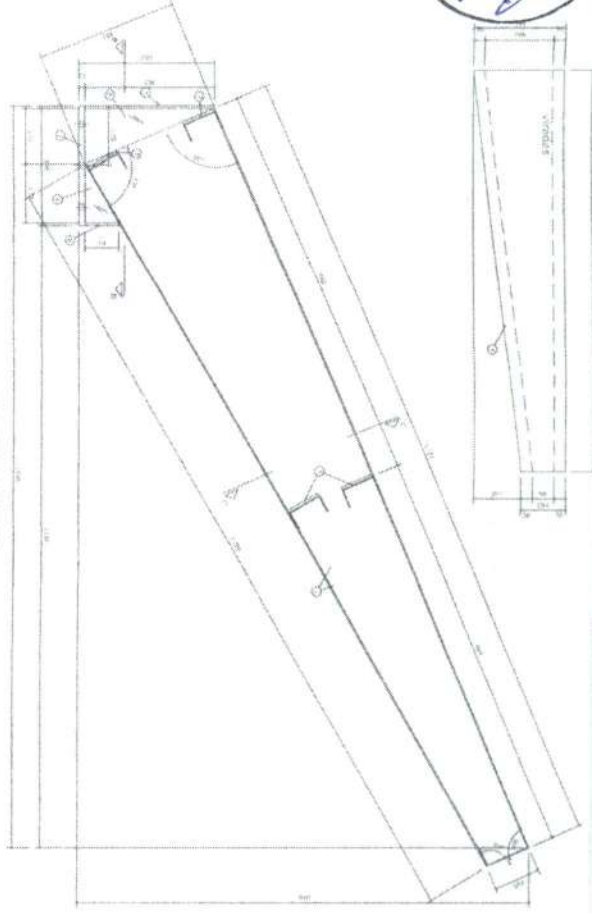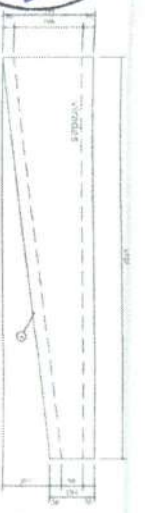

- 32 - FALSA 40 PEÇAS - D = 595
- 33 - FALSA 64 PEÇAS - D = 872
- 34 - FALSA 128 PEÇAS - D = 1385

- 35 - FALSA 128 PEÇAS - E = 1380
- 36 - FALSA 40 PEÇAS - E = 1395
- 37 - FALSA 20 PEÇAS - E = 2195
- 38 - FALSA 64 PEÇAS - E = 2215
- 39 - FALSA 16 PEÇAS - E = 1850
- 40 - FALSA 32 PEÇAS - E = 1870
- 41 - FALSA 64 PEÇAS - E = 1875
- 42 - FALSA 128 PEÇAS - E = 2275
- 43 - FALSA 64 PEÇAS - E = 1425
- 44 - FALSA 32 PEÇAS - E = 1385


- 45 - FALSA 32 PEÇAS - E = 1360
- 46 - FALSA 16 PEÇAS - E = 2210
- 47 - FALSA 64 PEÇAS - E = 1850
- 48 - FALSA 32 PEÇAS - E = 1470

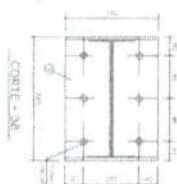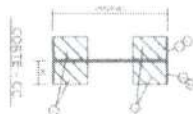

H	
BOLANDA ENGENHARIA	
PREFEITURA MUNICIPAL DE HORIZONTE	
CONSELHO DE ARTE E CUL TURA DE HORIZONTE	
FABRIL DE ENGENHARIA	
VISCAS 31 e 32 / 7000	
DETALHES DE FABRICAÇÃO	


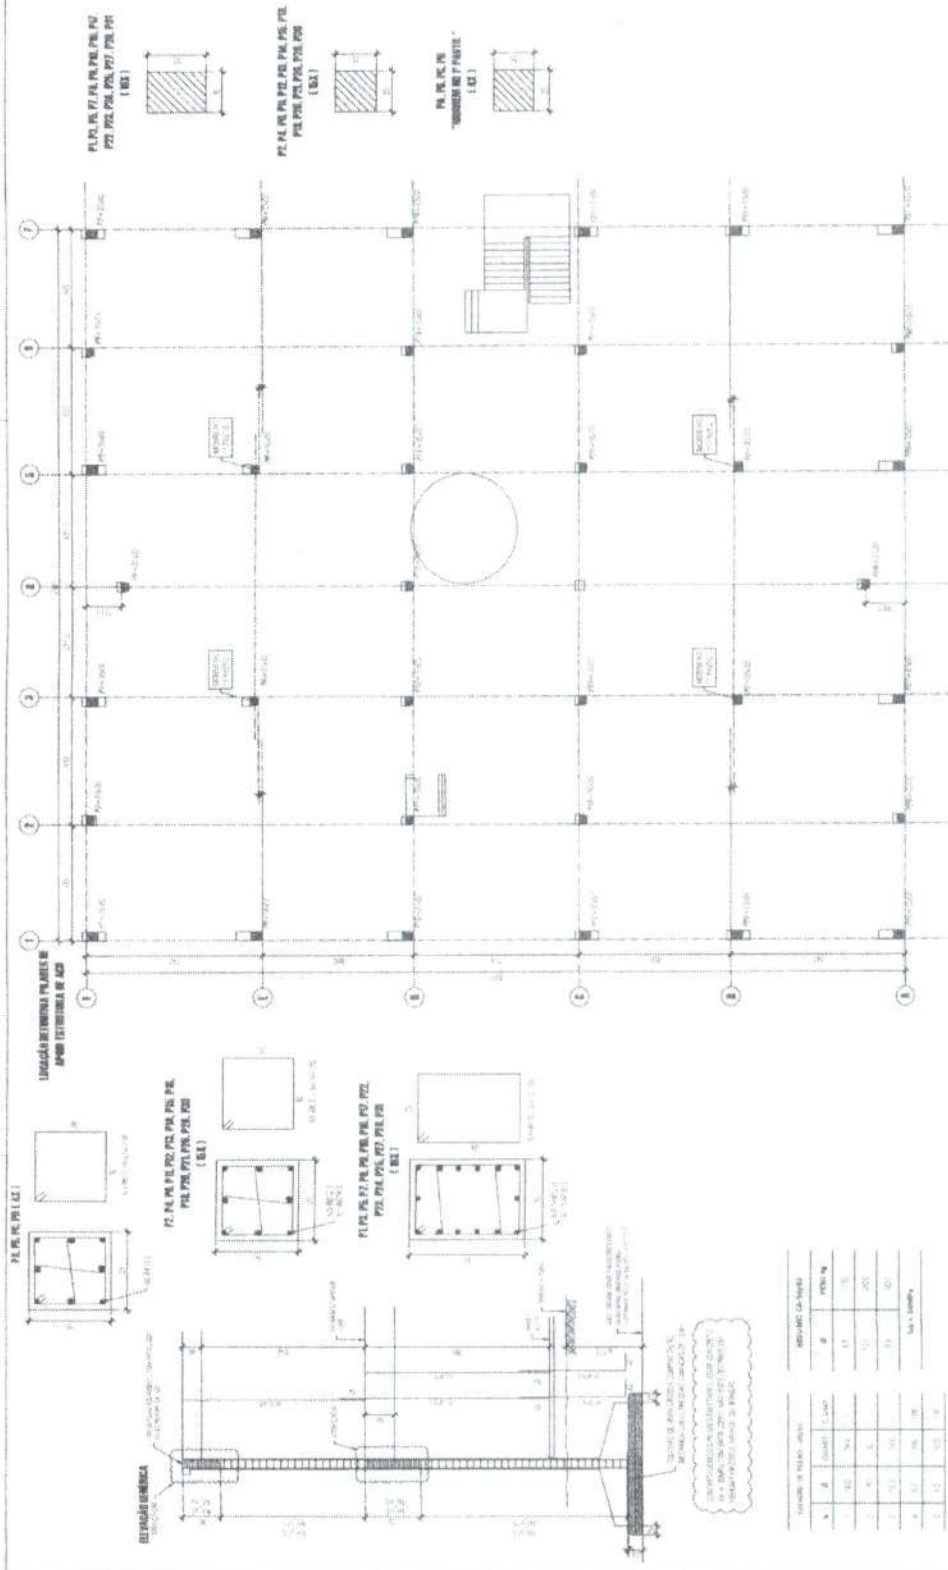


Handwritten signature or mark.











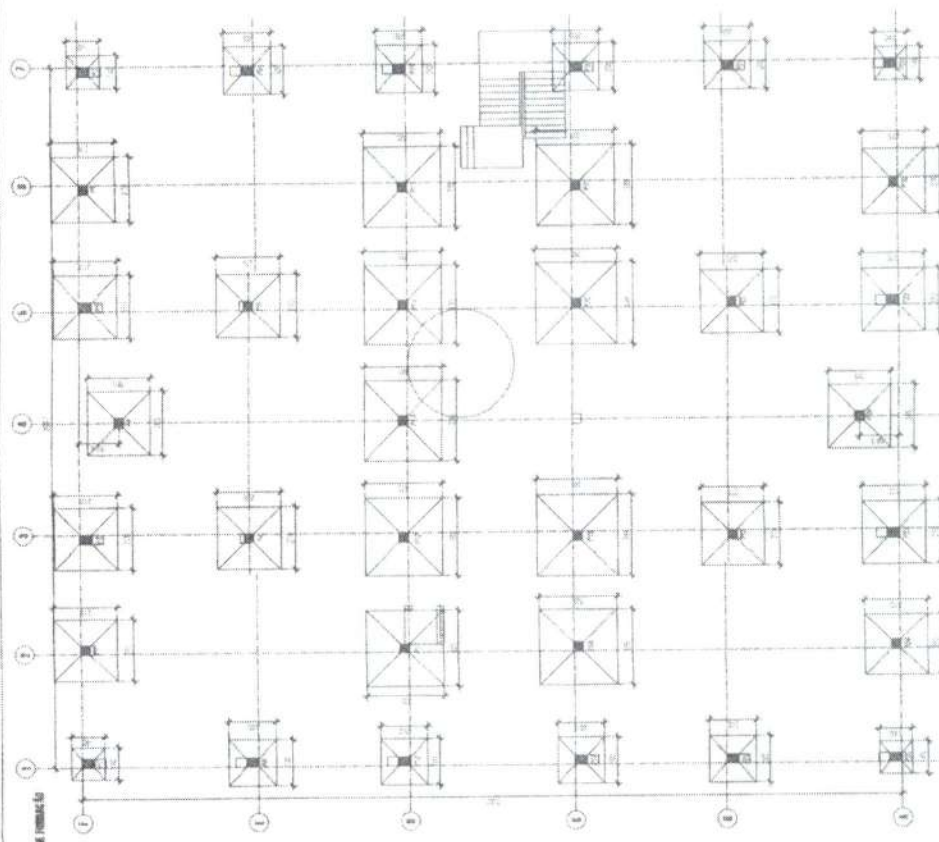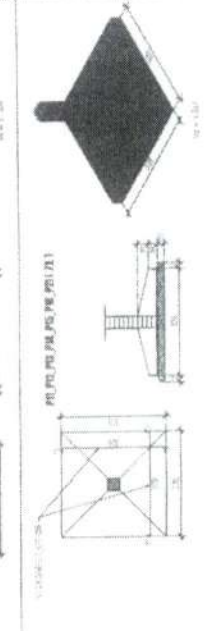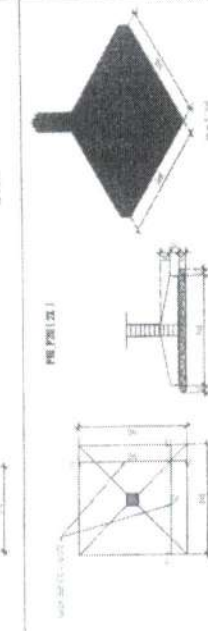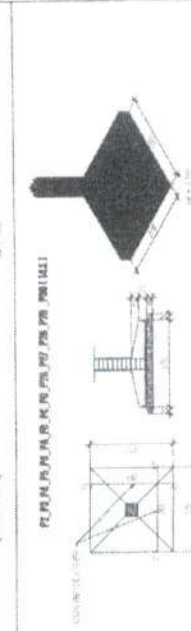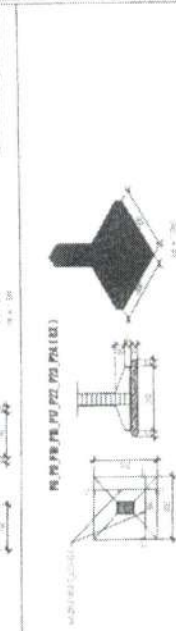

Handwritten mark resembling a stylized 'V' or '7'.




3 (TN12646) = 12.09


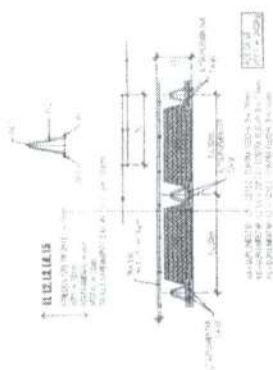




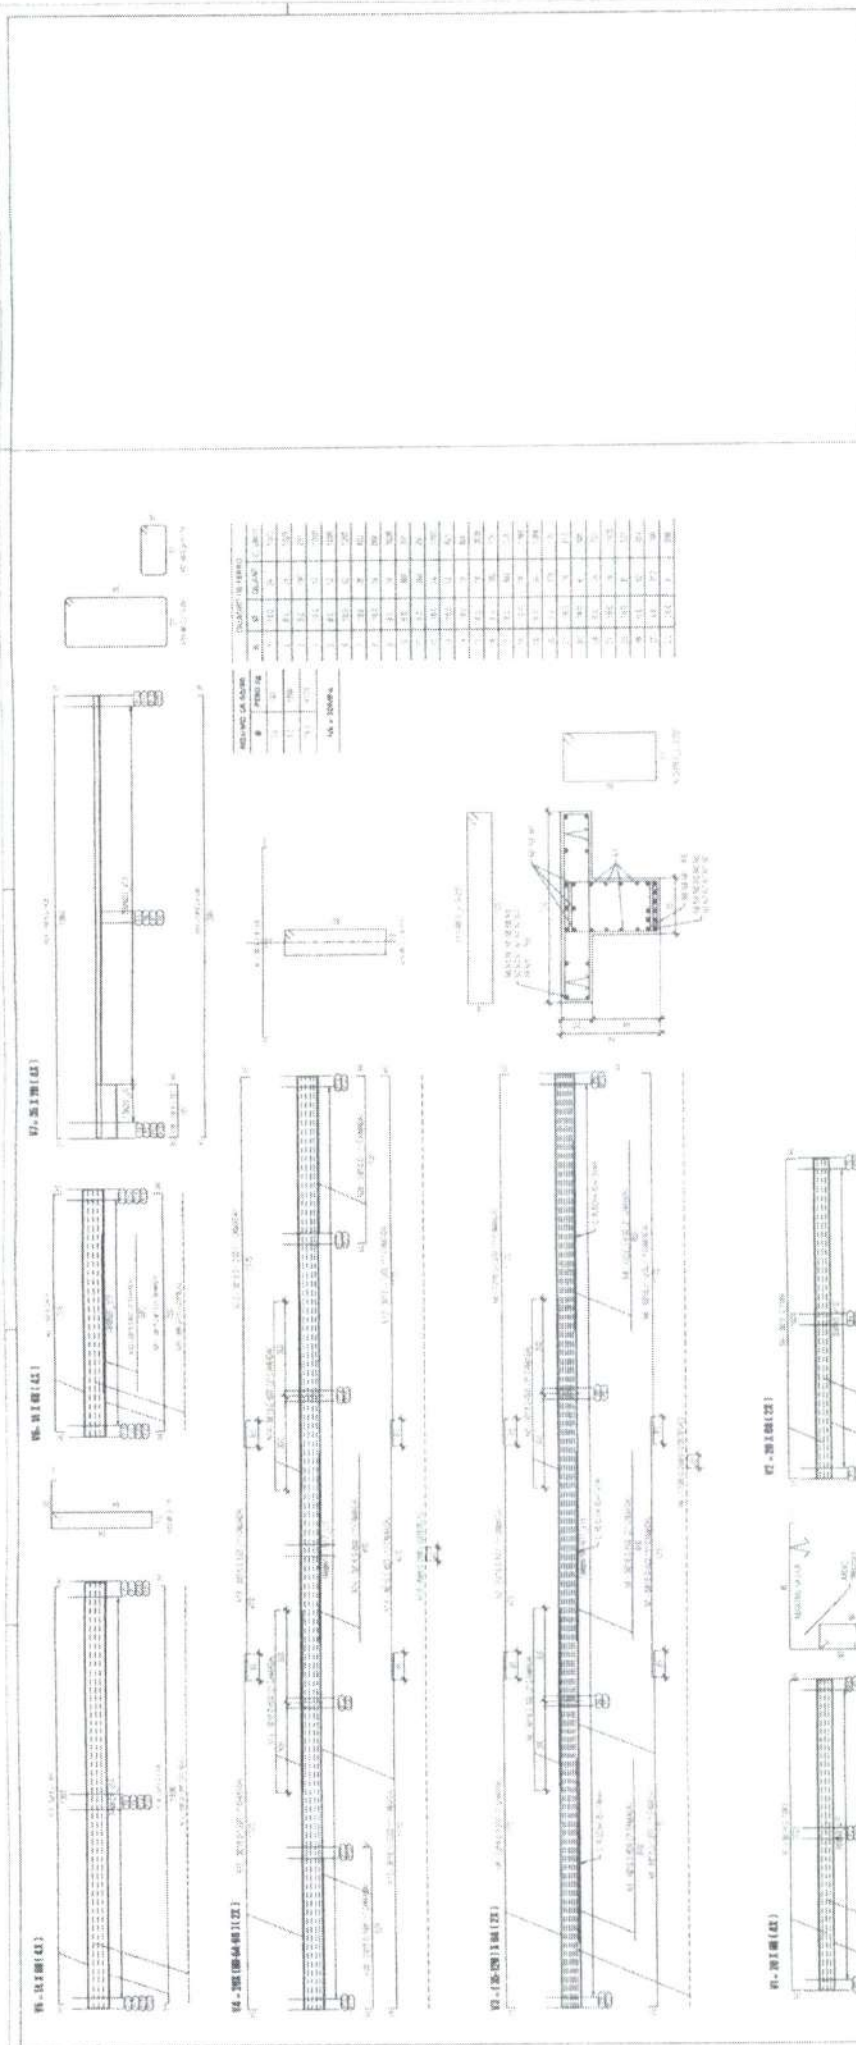

Handwritten signature or mark.

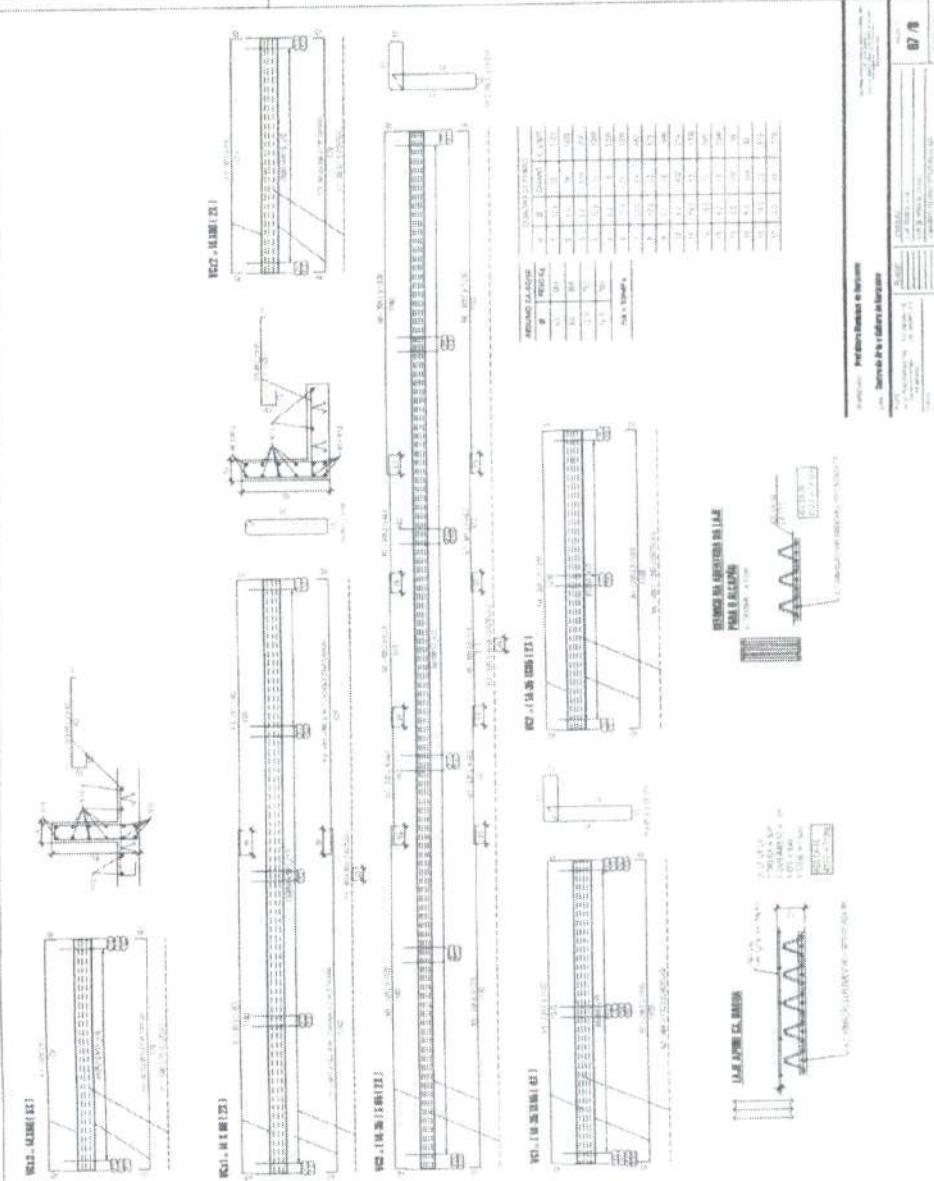
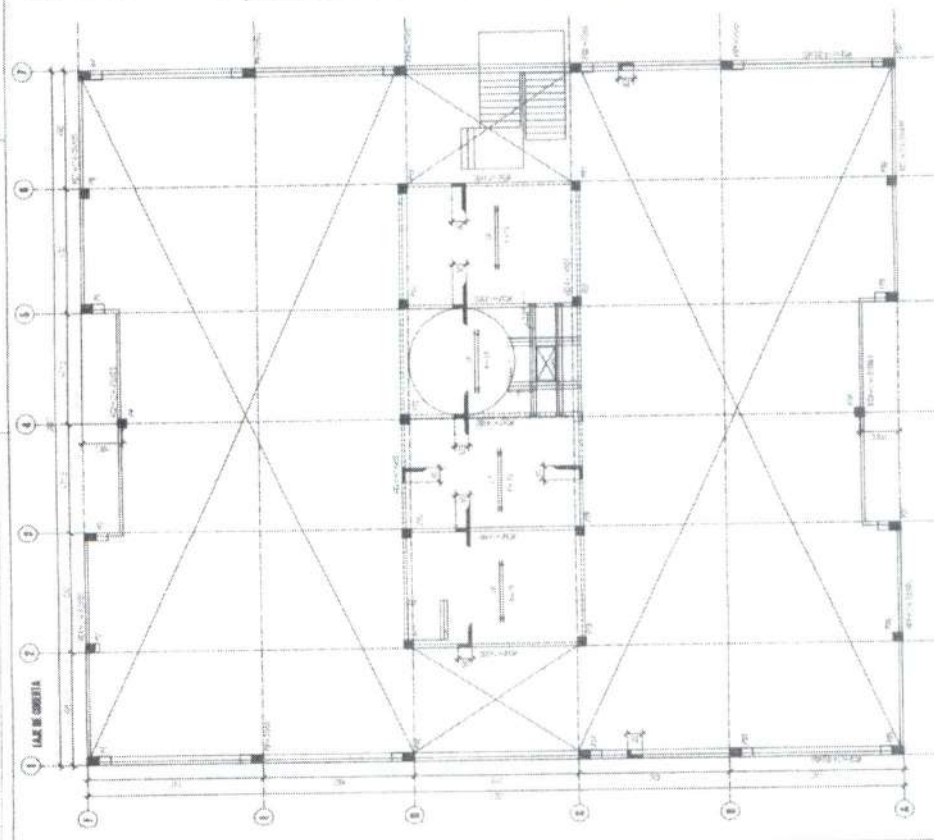











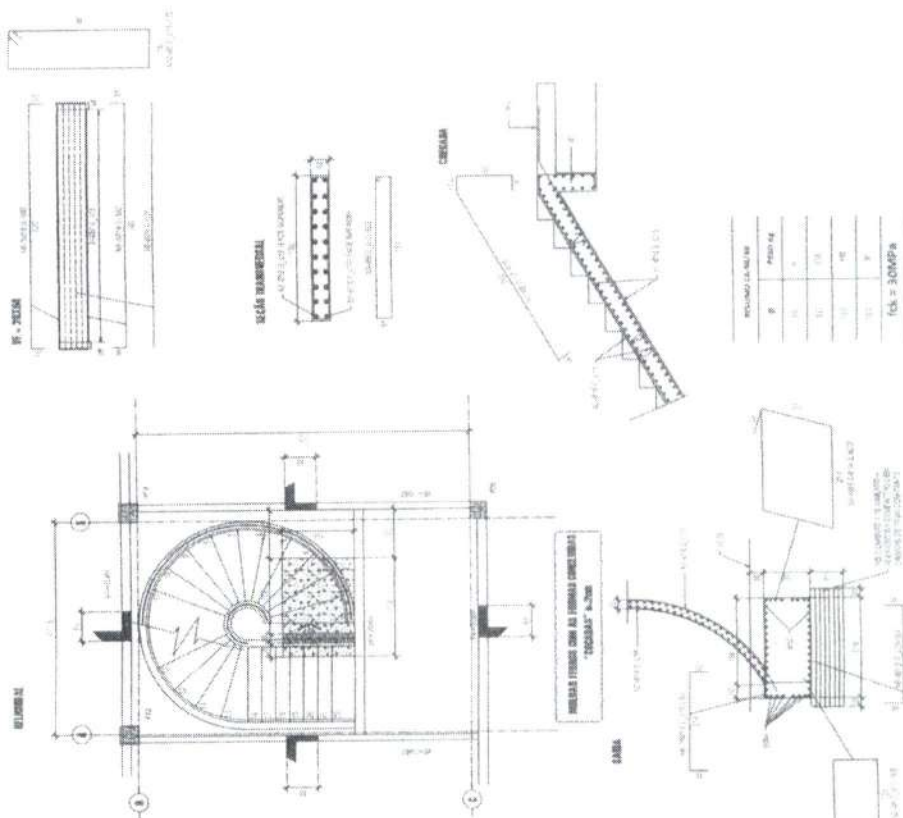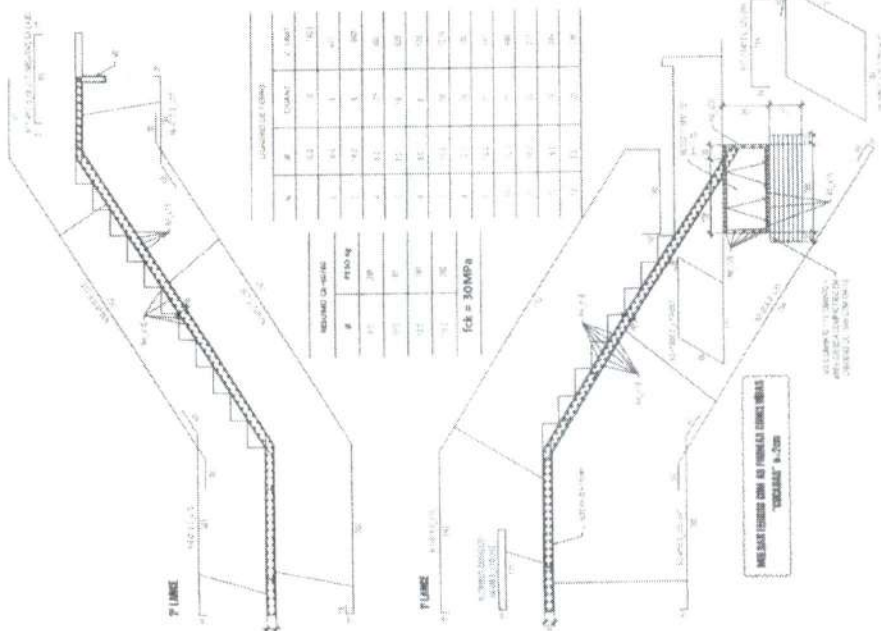

N	Ø	QUANT FERRO	COMP. UNITARIO	COMP. TOTAL
1	10	11	0.90	990
2	10	11	1.23	1353
3	10	11	0.72	792
4	10	11	1.02	1122
5	10	11	1.28	1408
6	10	11	0.79	869
7	10	18	3.36	6048
			TOTAL	12582

Ø	PESOKg
10	78

Recobrimiento=3cm

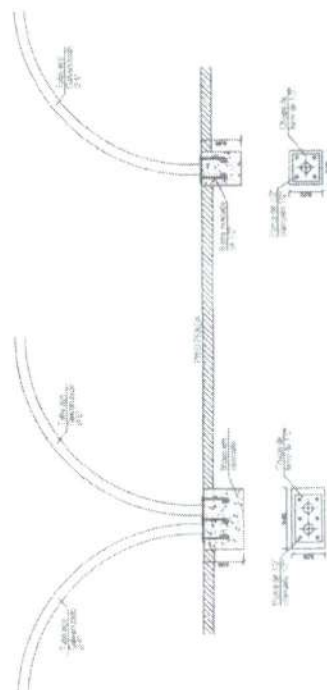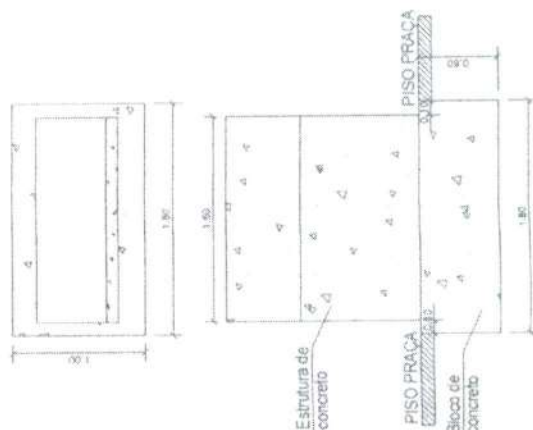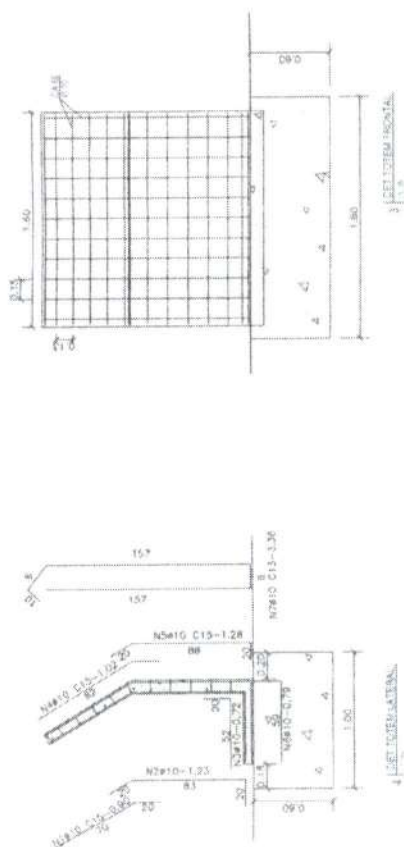




[illegible]



PRACA EM AVENIDA PRESIDENTE CASTELO BRANCO





01

Número	Estado	Data	Revogado	Assinatura
0010	Indicada	Abri/ 20/04	01/06/00	Horizonte/CE

ARMADURA GERAL - TOTEN

Esc.: 1/25

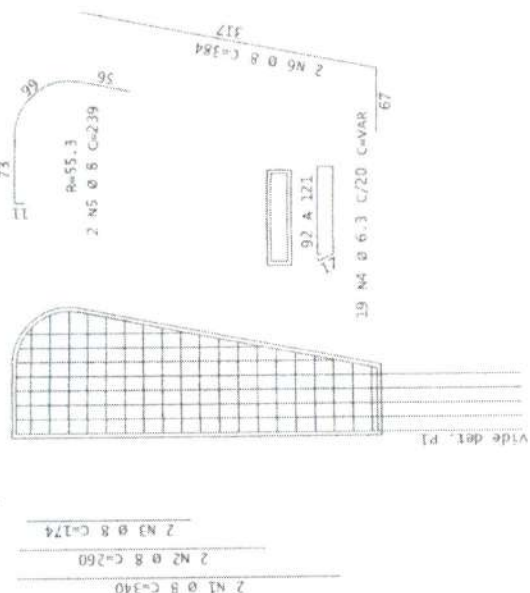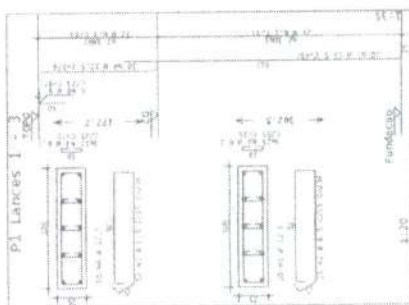[illegible][illegible]

1 CORTE LONGITUDINAL
ESCALA 1/10

2 CORTE LONGITUDINAL
ESCALA 1/2

3 CORTE LONGITUDINAL







4 CORTE TRANSVERSAL
Escala 1/75

PLANTA BAKA
STRAJ 1/10

[illegible]

NOTAS

- 1) CONCRETO Fck=25MPa
- 2) OS COMPONENTES REAIS DAS PEÇAS DEVERÃO SER OFERTADOS QUANDO DA EXECUÇÃO DO CABO DE AÇO
- 3) O FABRICANTE DEVE FORNECER TODAS AS PARTES DE MEDIDA A FABRICAÇÃO, CONFORME PEÇOS QUANTITATIVOS E DIMENSÕES
- 4) ELEMENTO ESTABELECIDO NA TELA CONTIGUA, USANDO PLACAS DE SOLDAS COM ESPESURA NA MEDIDA DAS CHAVES A SEREM JUNTAS
- 5) PROTEÇÃO ANTIOXIDATIVA
- 6) LACUNAS ENTRE OS COMPONENTES DEVE SER ENCHIDA COM ARGILA EXPANSIVA
- 7) TUBOS DE AÇO GALVANIZADO

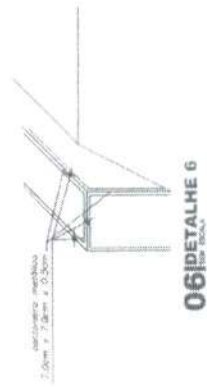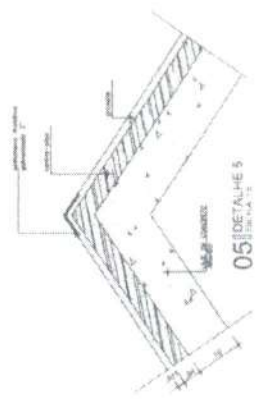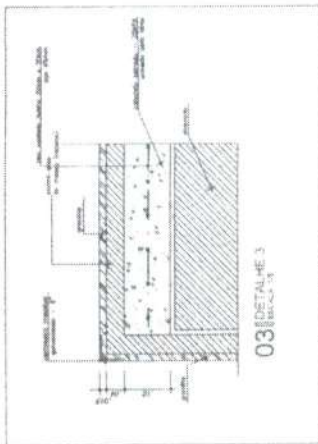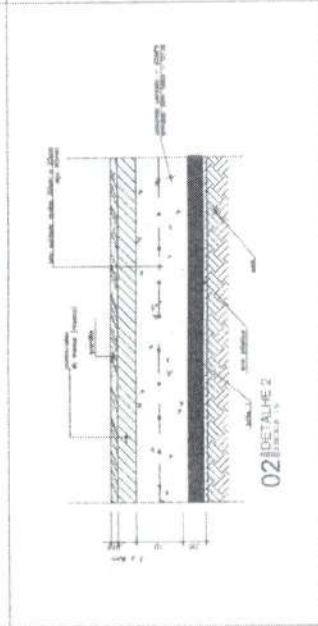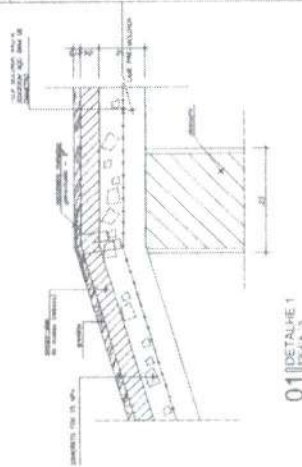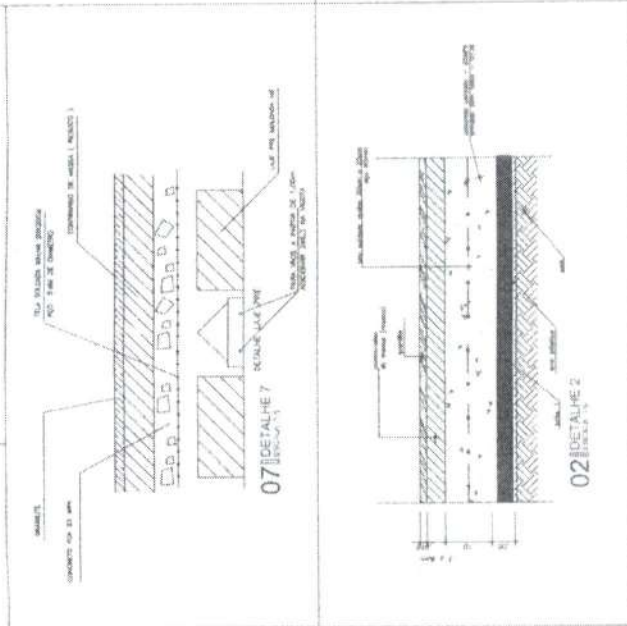

PROJETO	02/03
DESCRIÇÃO	DETALHES DIVERSOS
FECHA	00



Handwritten signature or mark.